

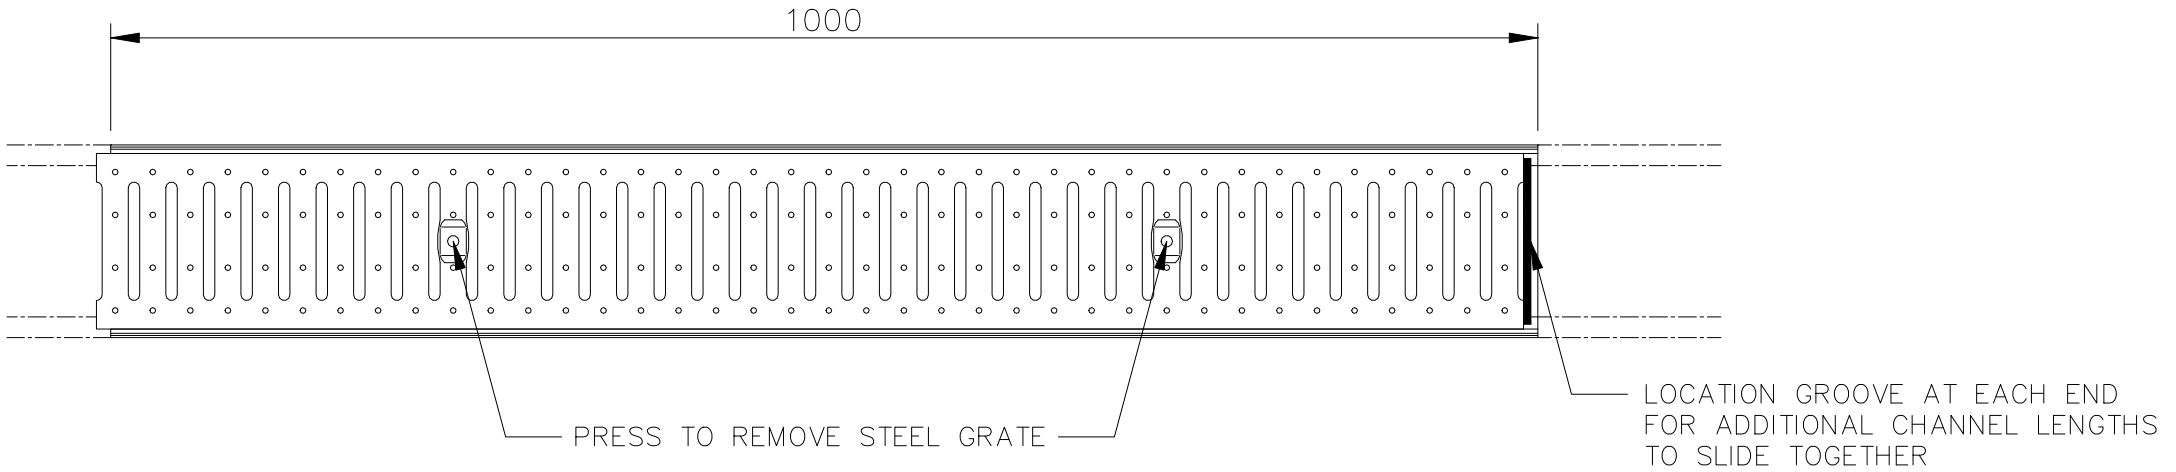


TOP VIEW

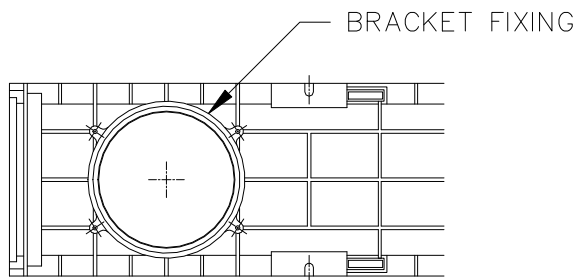

SIDE VIEW

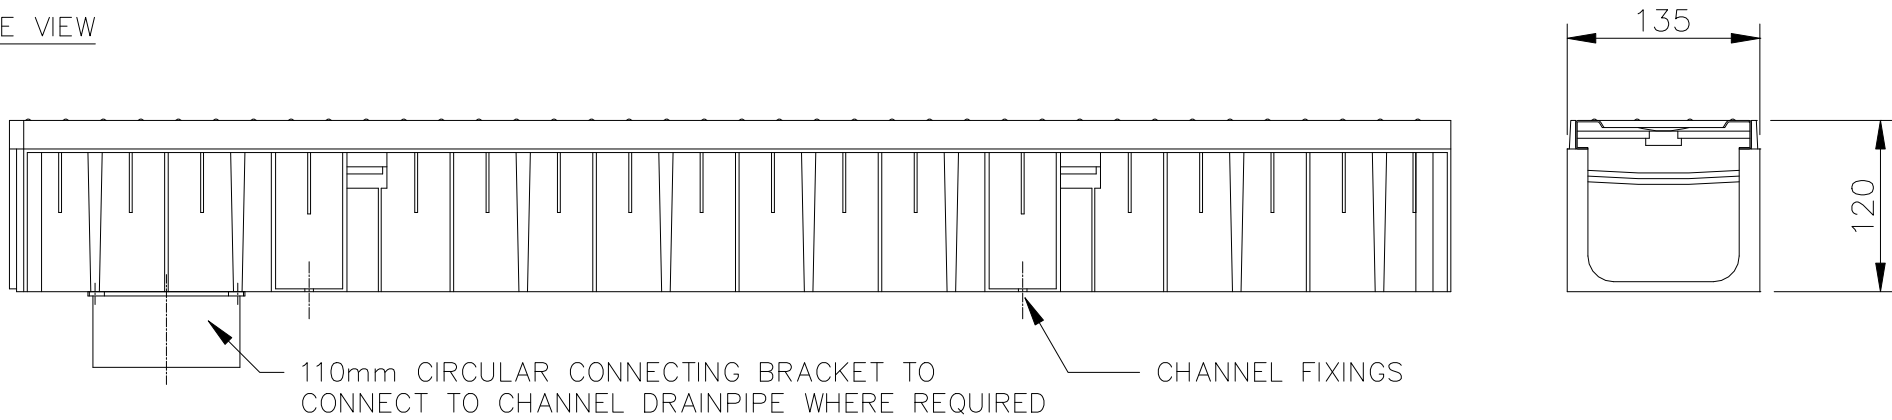

BOTTOM VIEW

WALLBARN LIMITED
DRAINAGE CHANNEL