


To Fix Deck Board and Step Profile (Refer to CAD Detail B1 or B2 and B3)

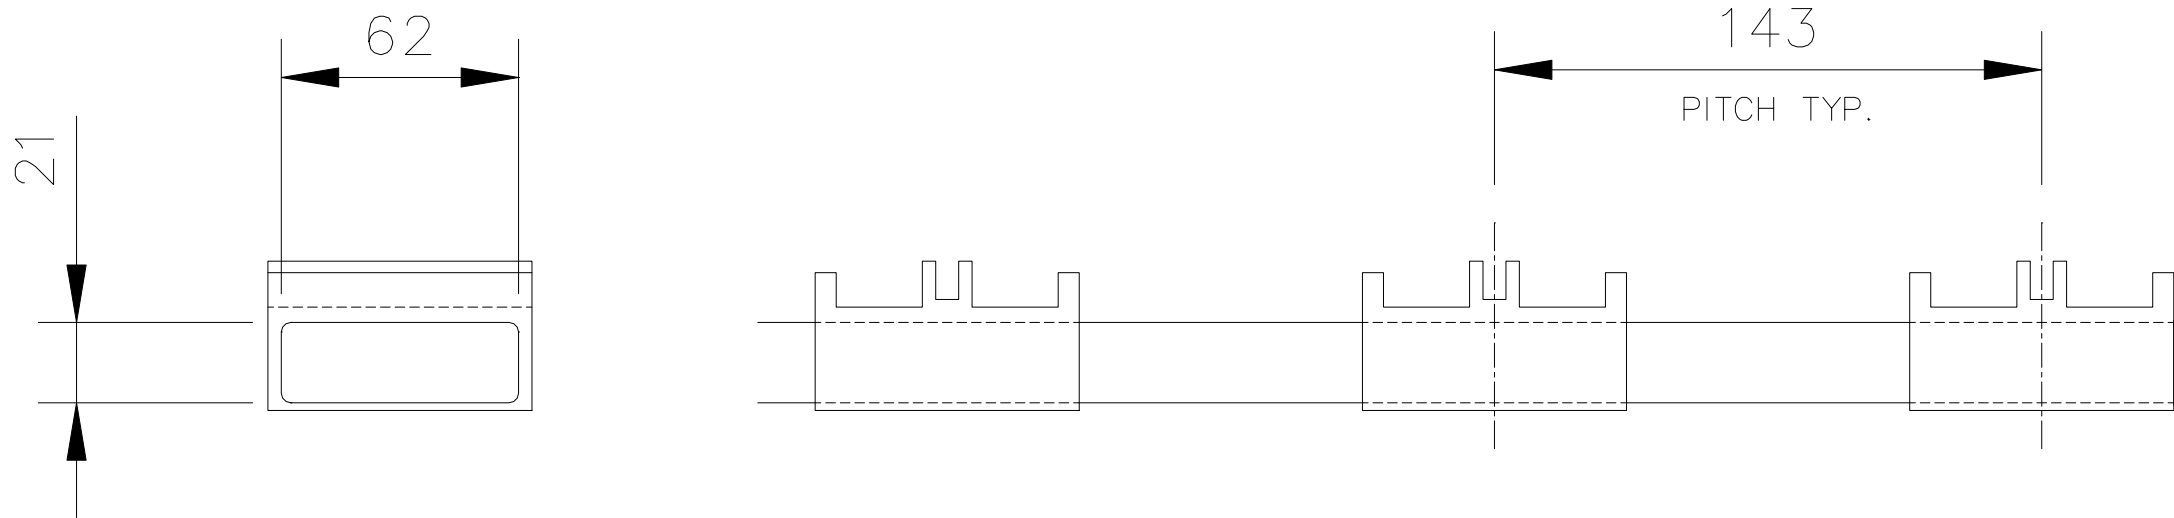

WALLBARN LIMITED
EASYCLICK ALUMINIUM UNDERSTRUCTURE
CAD DETAIL A1