


SCALE 1:1



SCALE 1:2



DESIGNER: Wallbarn Ltd		COMPANY: Wallbarn Ltd	
EMAIL: enquiries@solidpeople.co.uk		TITLE: Assembly H25-30 (3 Versions)	
PHONE: 01727 617780		SIZE	
Navigation House 48 Millgate Newark NG24 4TR		A3	DWG. NO. 1
			REV 0
.. COMPANY PROPRIETRY NOTE ..		SHEET 1 OF 4	
Information on this drawing may not be disclosed without the written authorisation from the parties involved in its creation.		DRAWN BY: Benjamin Wilson	
		DRAWN DATE: 31/08/2021	

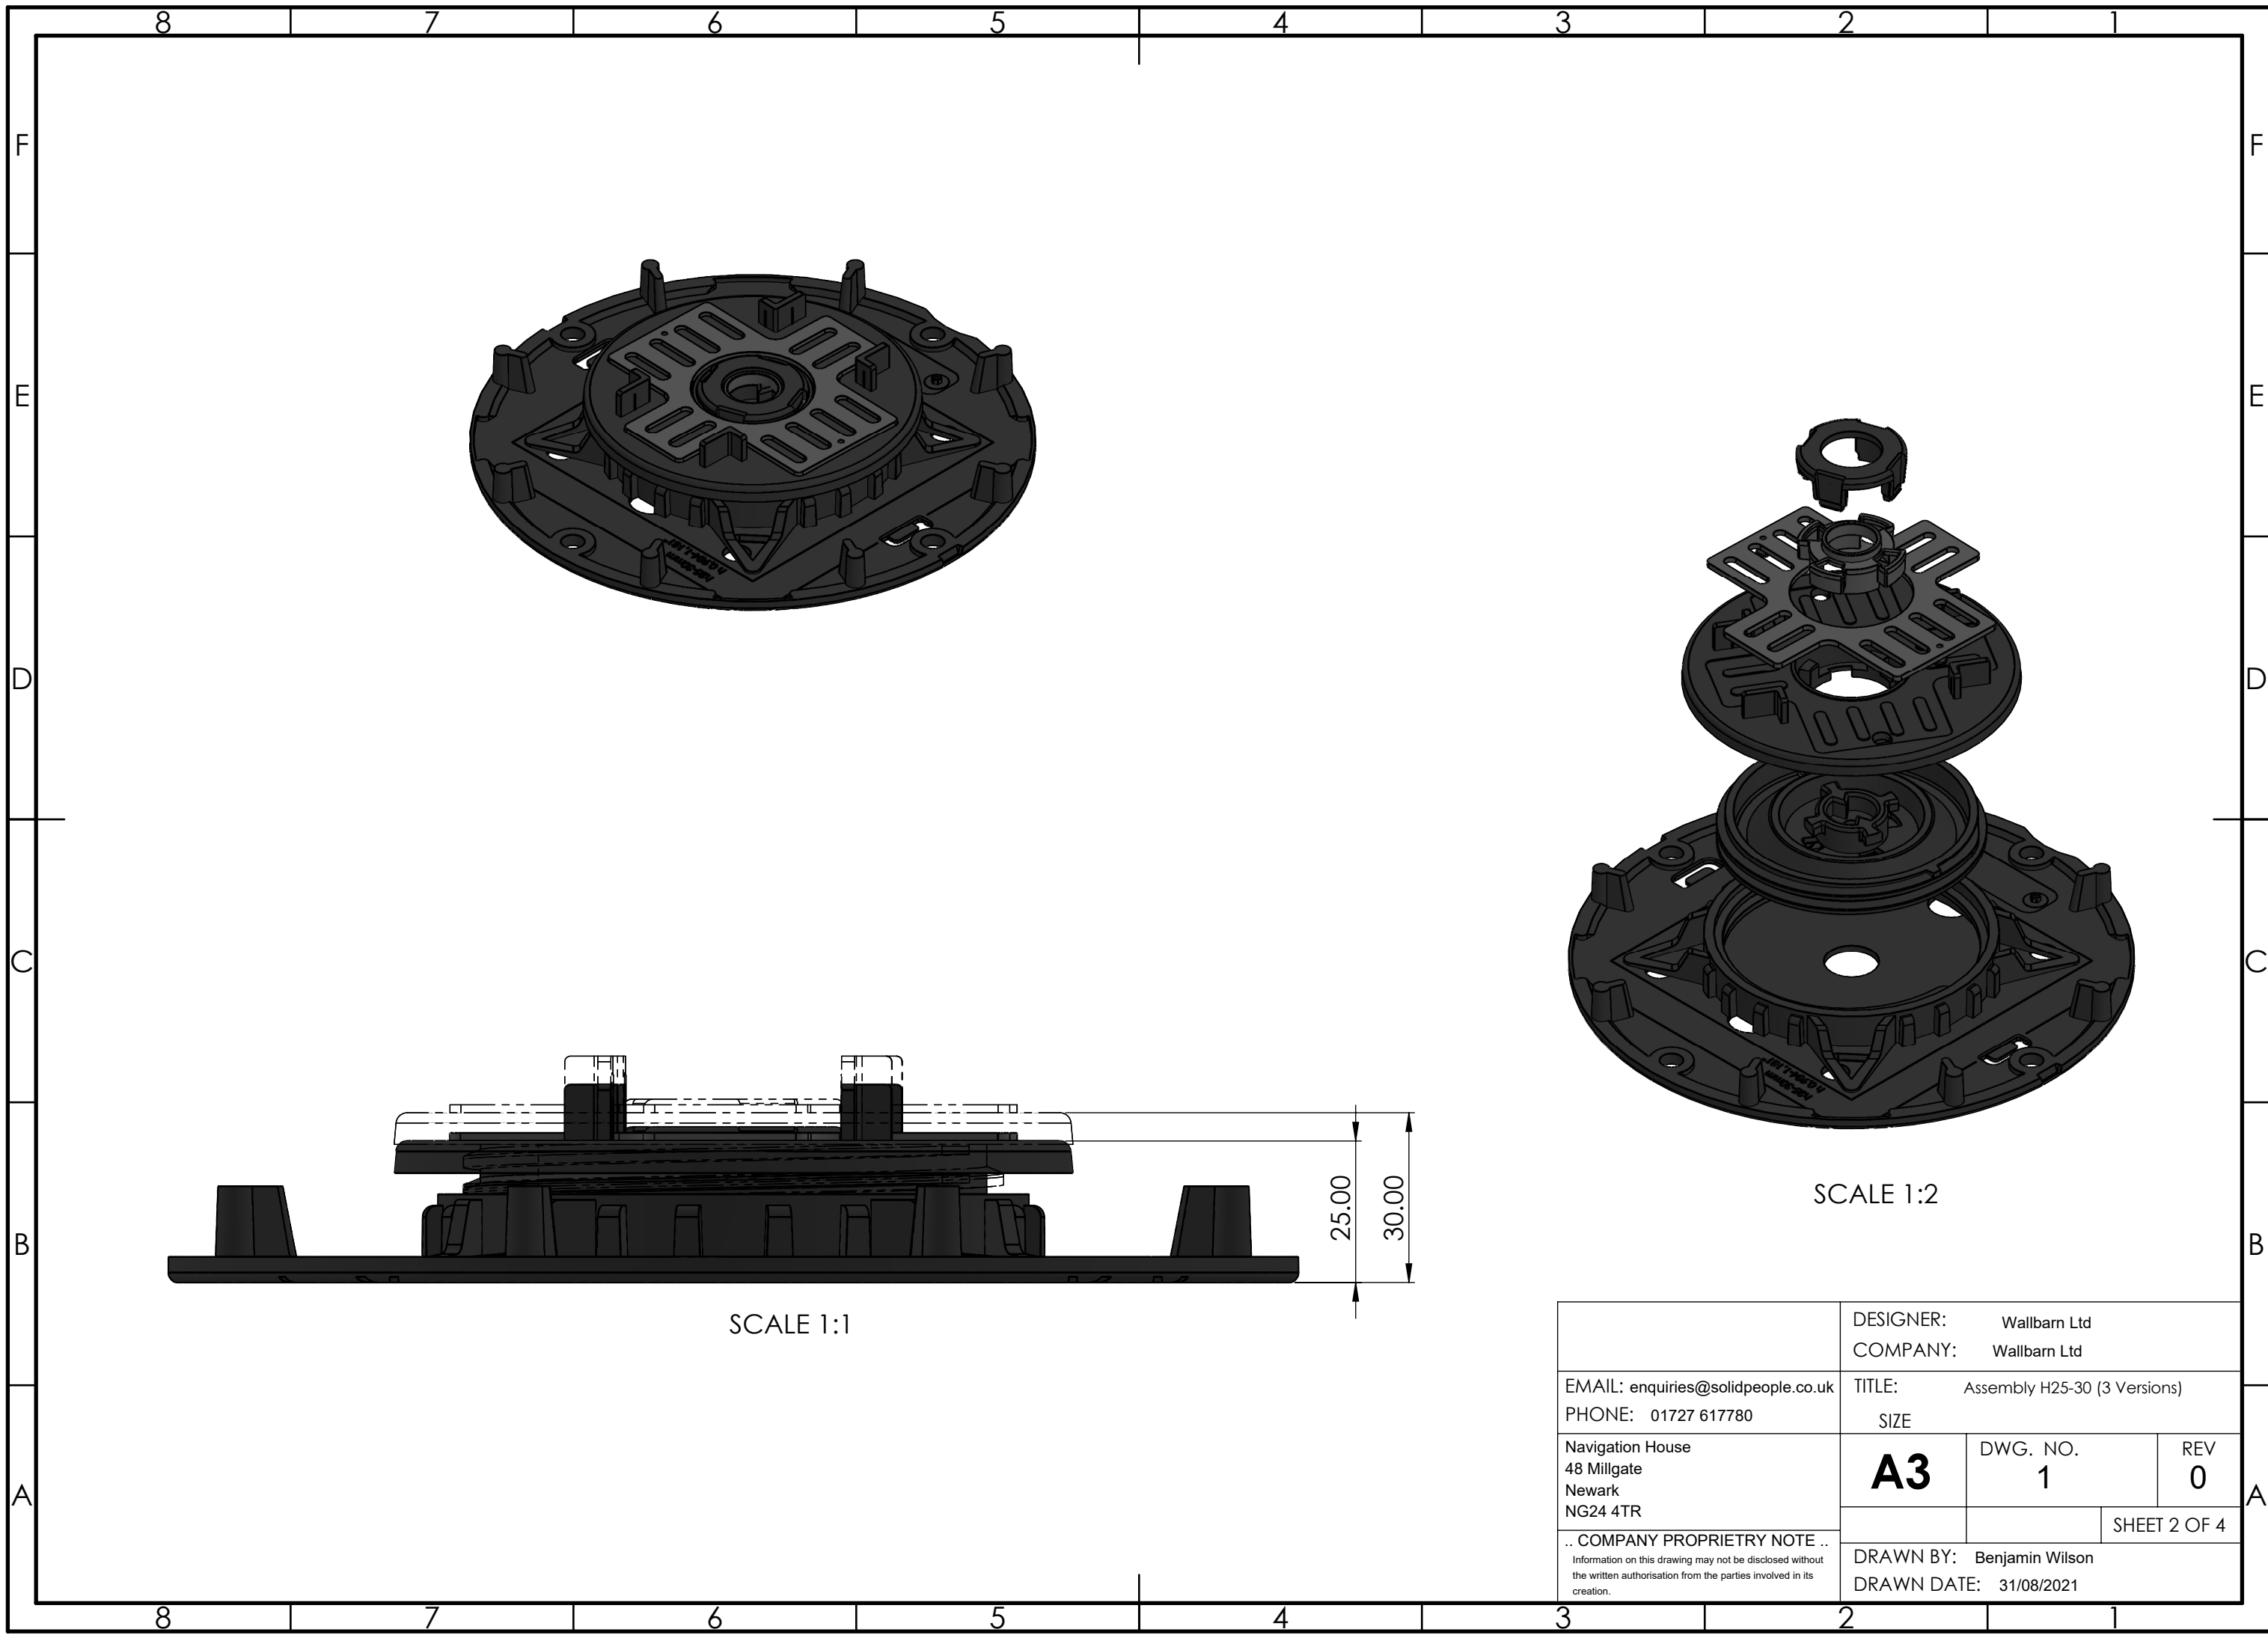

SCALE 1:1

SCALE 1:2

	DESIGNER: Wallbarn Ltd COMPANY: Wallbarn Ltd		
EMAIL: enquiries@solidpeople.co.uk PHONE: 01727 617780	TITLE: Assembly H25-30 (3 Versions) SIZE		
Navigation House 48 Millgate Newark NG24 4TR	A3	DWG. NO. 1	REV 0
			SHEET 2 OF 4
.. COMPANY PROPRIETRY NOTE .. Information on this drawing may not be disclosed without the written authorisation from the parties involved in its creation.	DRAWN BY: Benjamin Wilson DRAWN DATE: 31/08/2021		

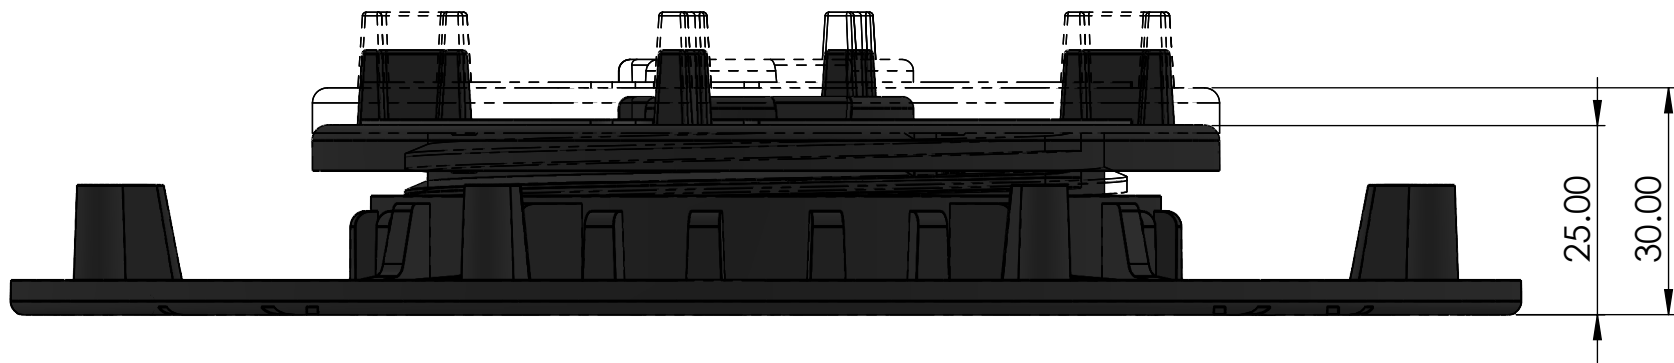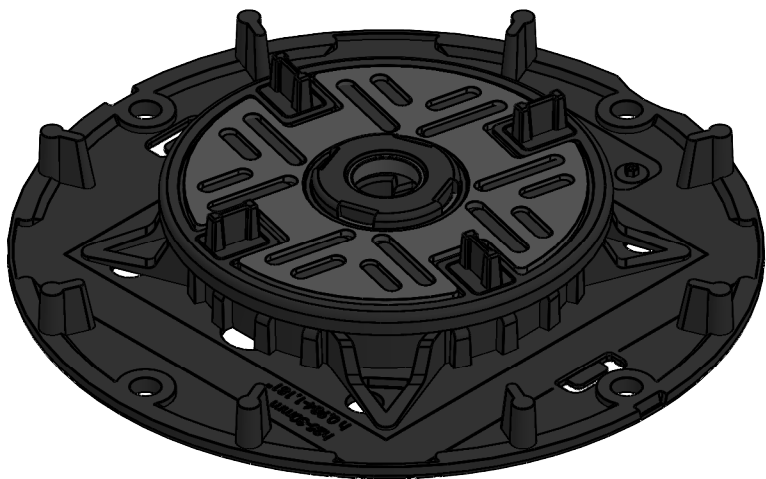


SCALE 1:1



SCALE 1:2

	DESIGNER: Wallbarn Ltd COMPANY: Wallbarn Ltd		
EMAIL: enquiries@solidpeople.co.uk PHONE: 01727 617780	TITLE: Assembly H25-30 (3 Versions) SIZE		
Navigation House 48 Millgate Newark NG24 4TR	A3	DWG. NO. 1	REV 0
		SHEET 3 OF 4	
.. COMPANY PROPRIETRY NOTE .. Information on this drawing may not be disclosed without the written authorisation from the parties involved in its creation.	DRAWN BY: Benjamin Wilson DRAWN DATE: 31/08/2021		

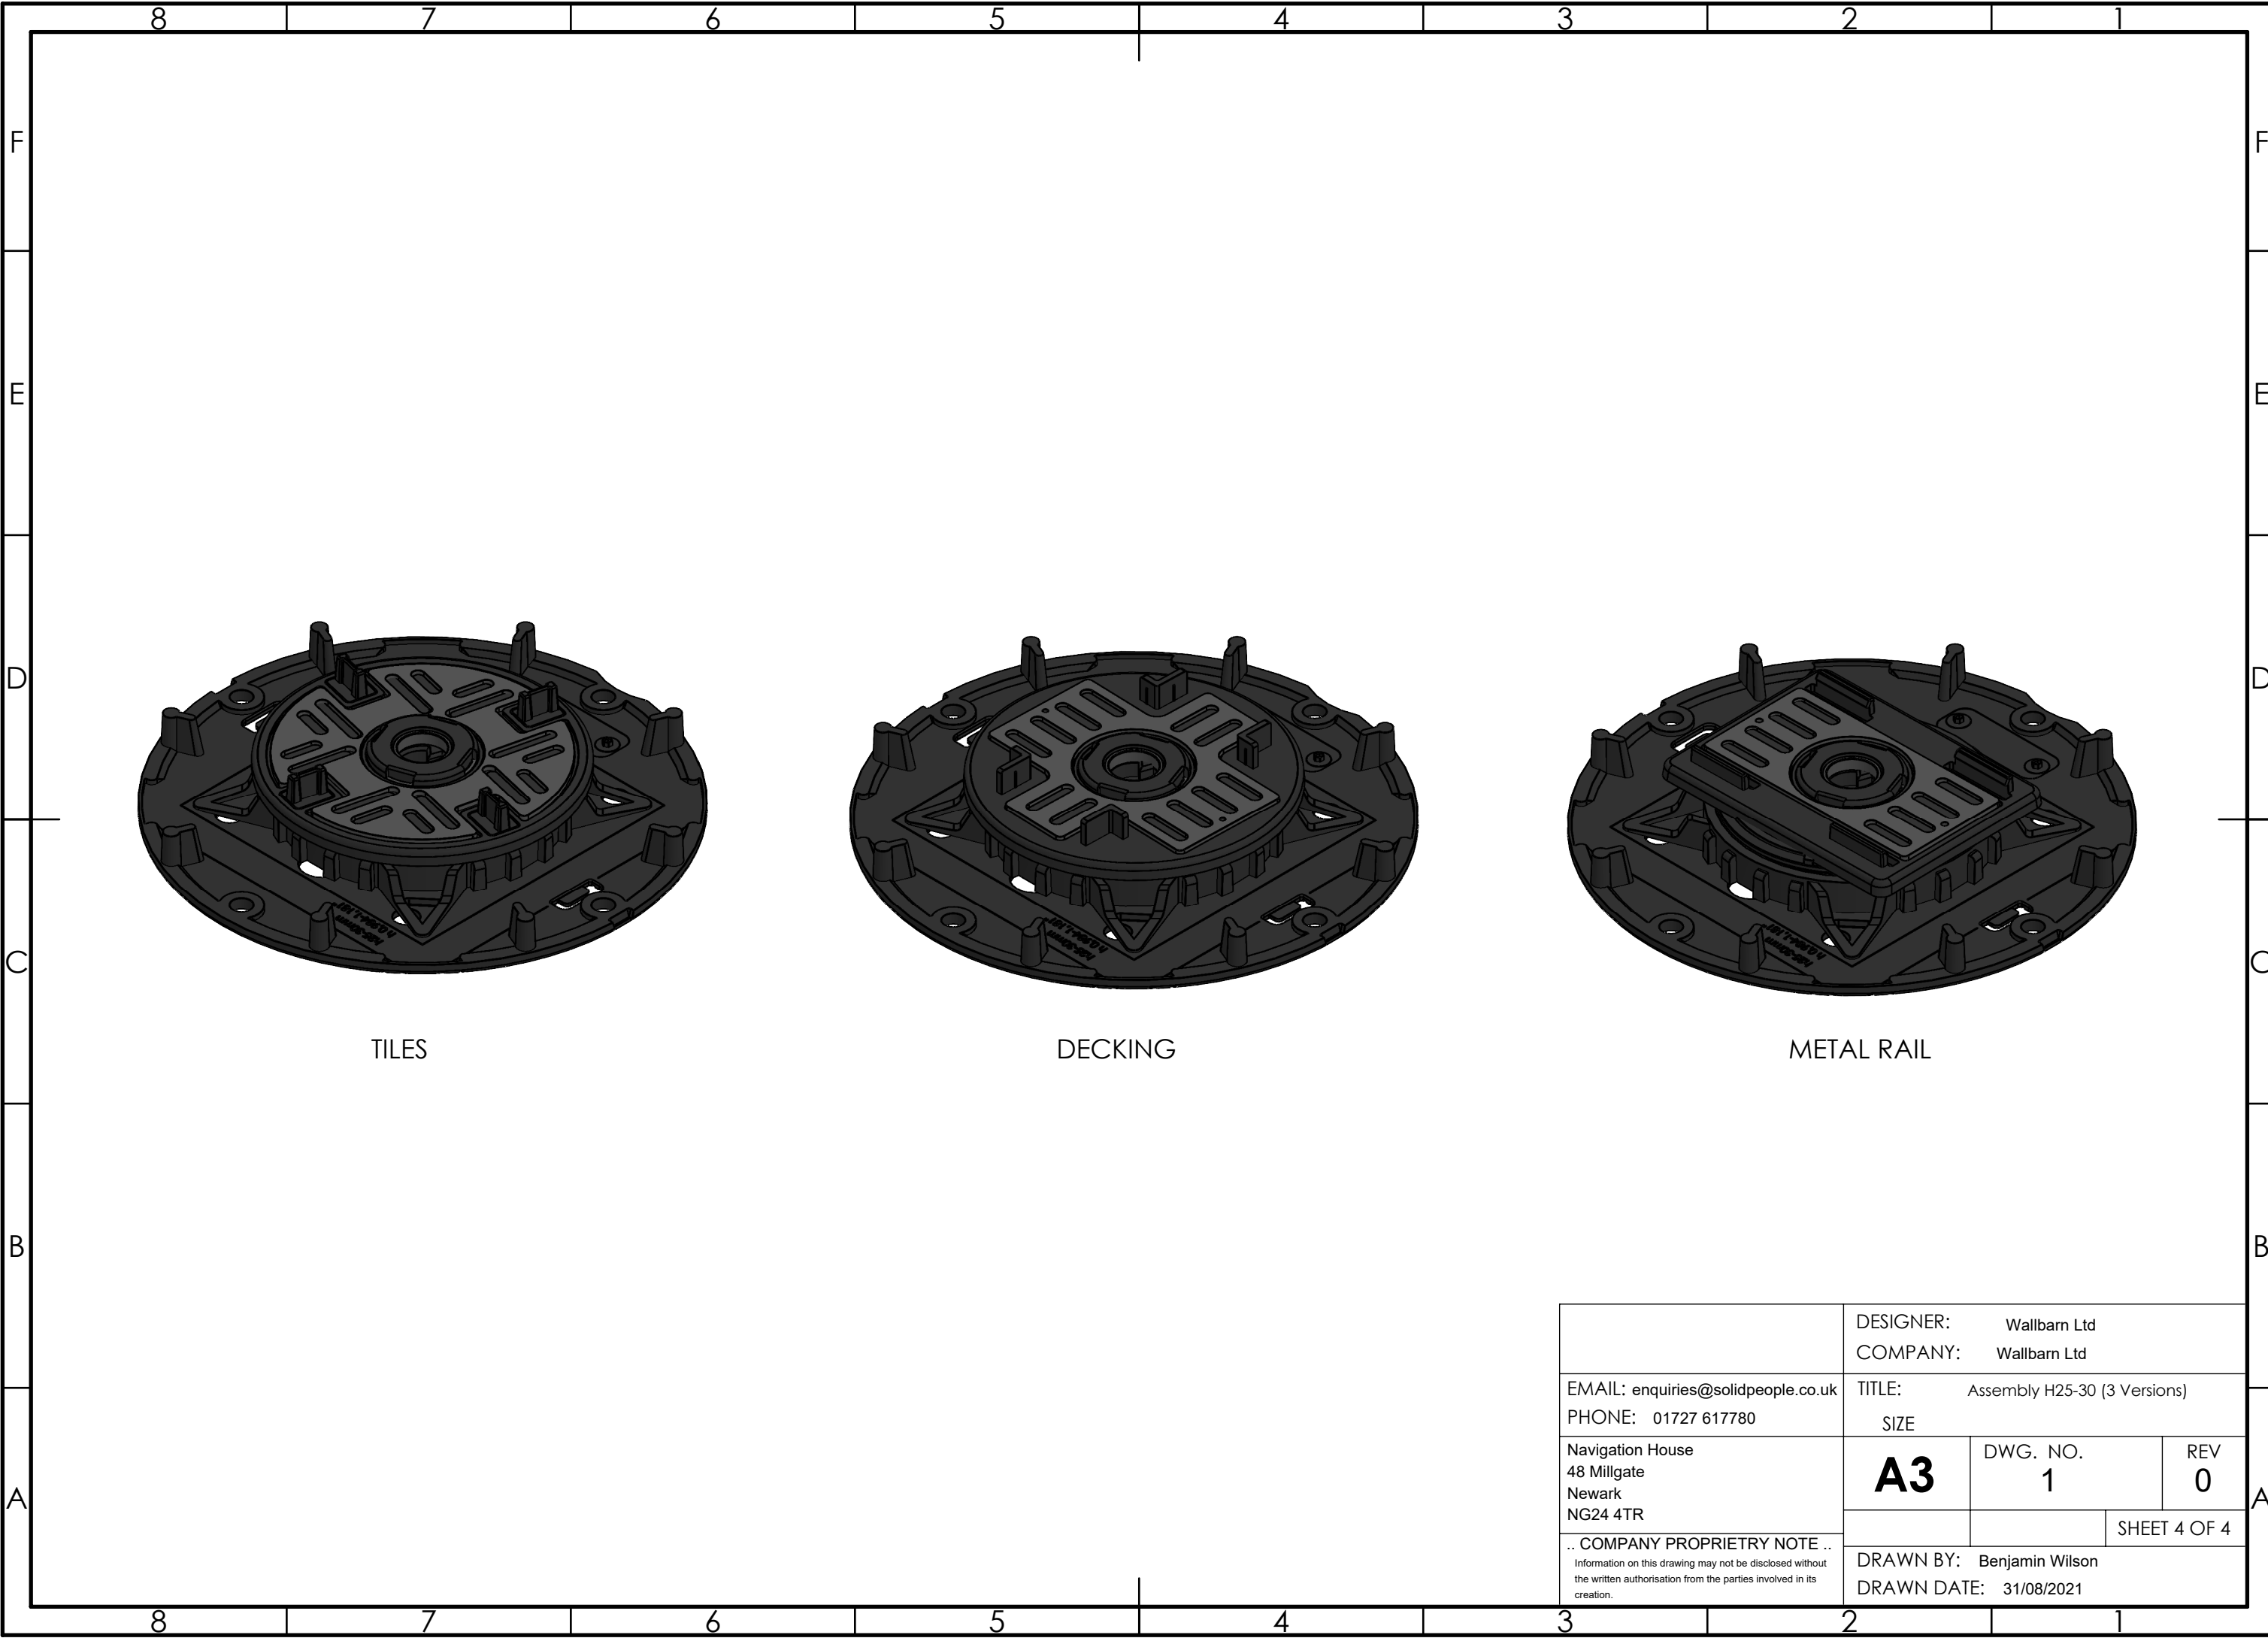

TILES

DECKING

METAL RAIL

		DESIGNER: Wallbarn Ltd	
		COMPANY: Wallbarn Ltd	
EMAIL: enquiries@solidpeople.co.uk		TITLE: Assembly H25-30 (3 Versions)	
PHONE: 01727 617780		SIZE	
Navigation House 48 Millgate Newark NG24 4TR		A3	DWG. NO.
			1
.. COMPANY PROPRIETRY NOTE .. Information on this drawing may not be disclosed without the written authorisation from the parties involved in its creation.		REV	
		0	
		SHEET 4 OF 4	
		DRAWN BY: Benjamin Wilson	
		DRAWN DATE: 31/08/2021	